



**Foundation Silhouette**  
 SCALE: 1/4" = 1' 0"



Left Elevation  
SCALE: 1/4" = 1' 0"

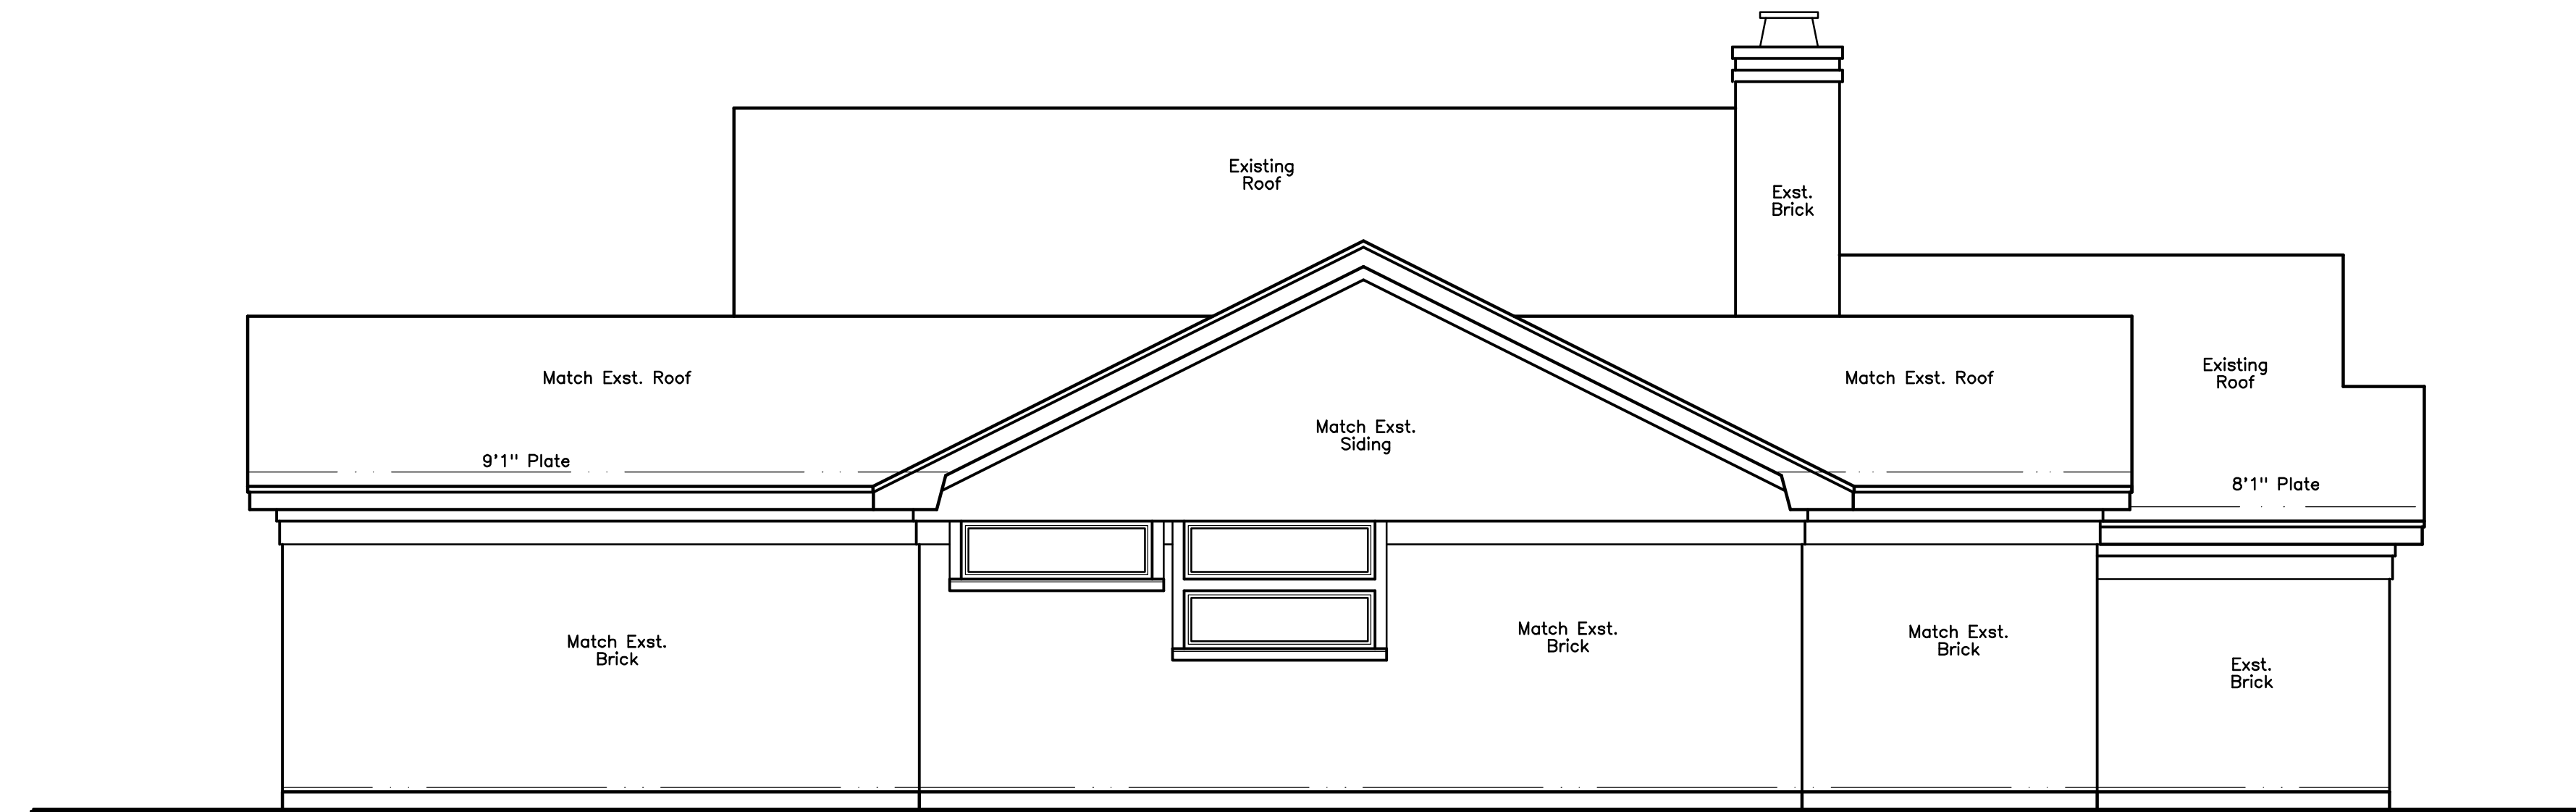

Rear Elevation  
SCALE: 1/4" = 1' 0"

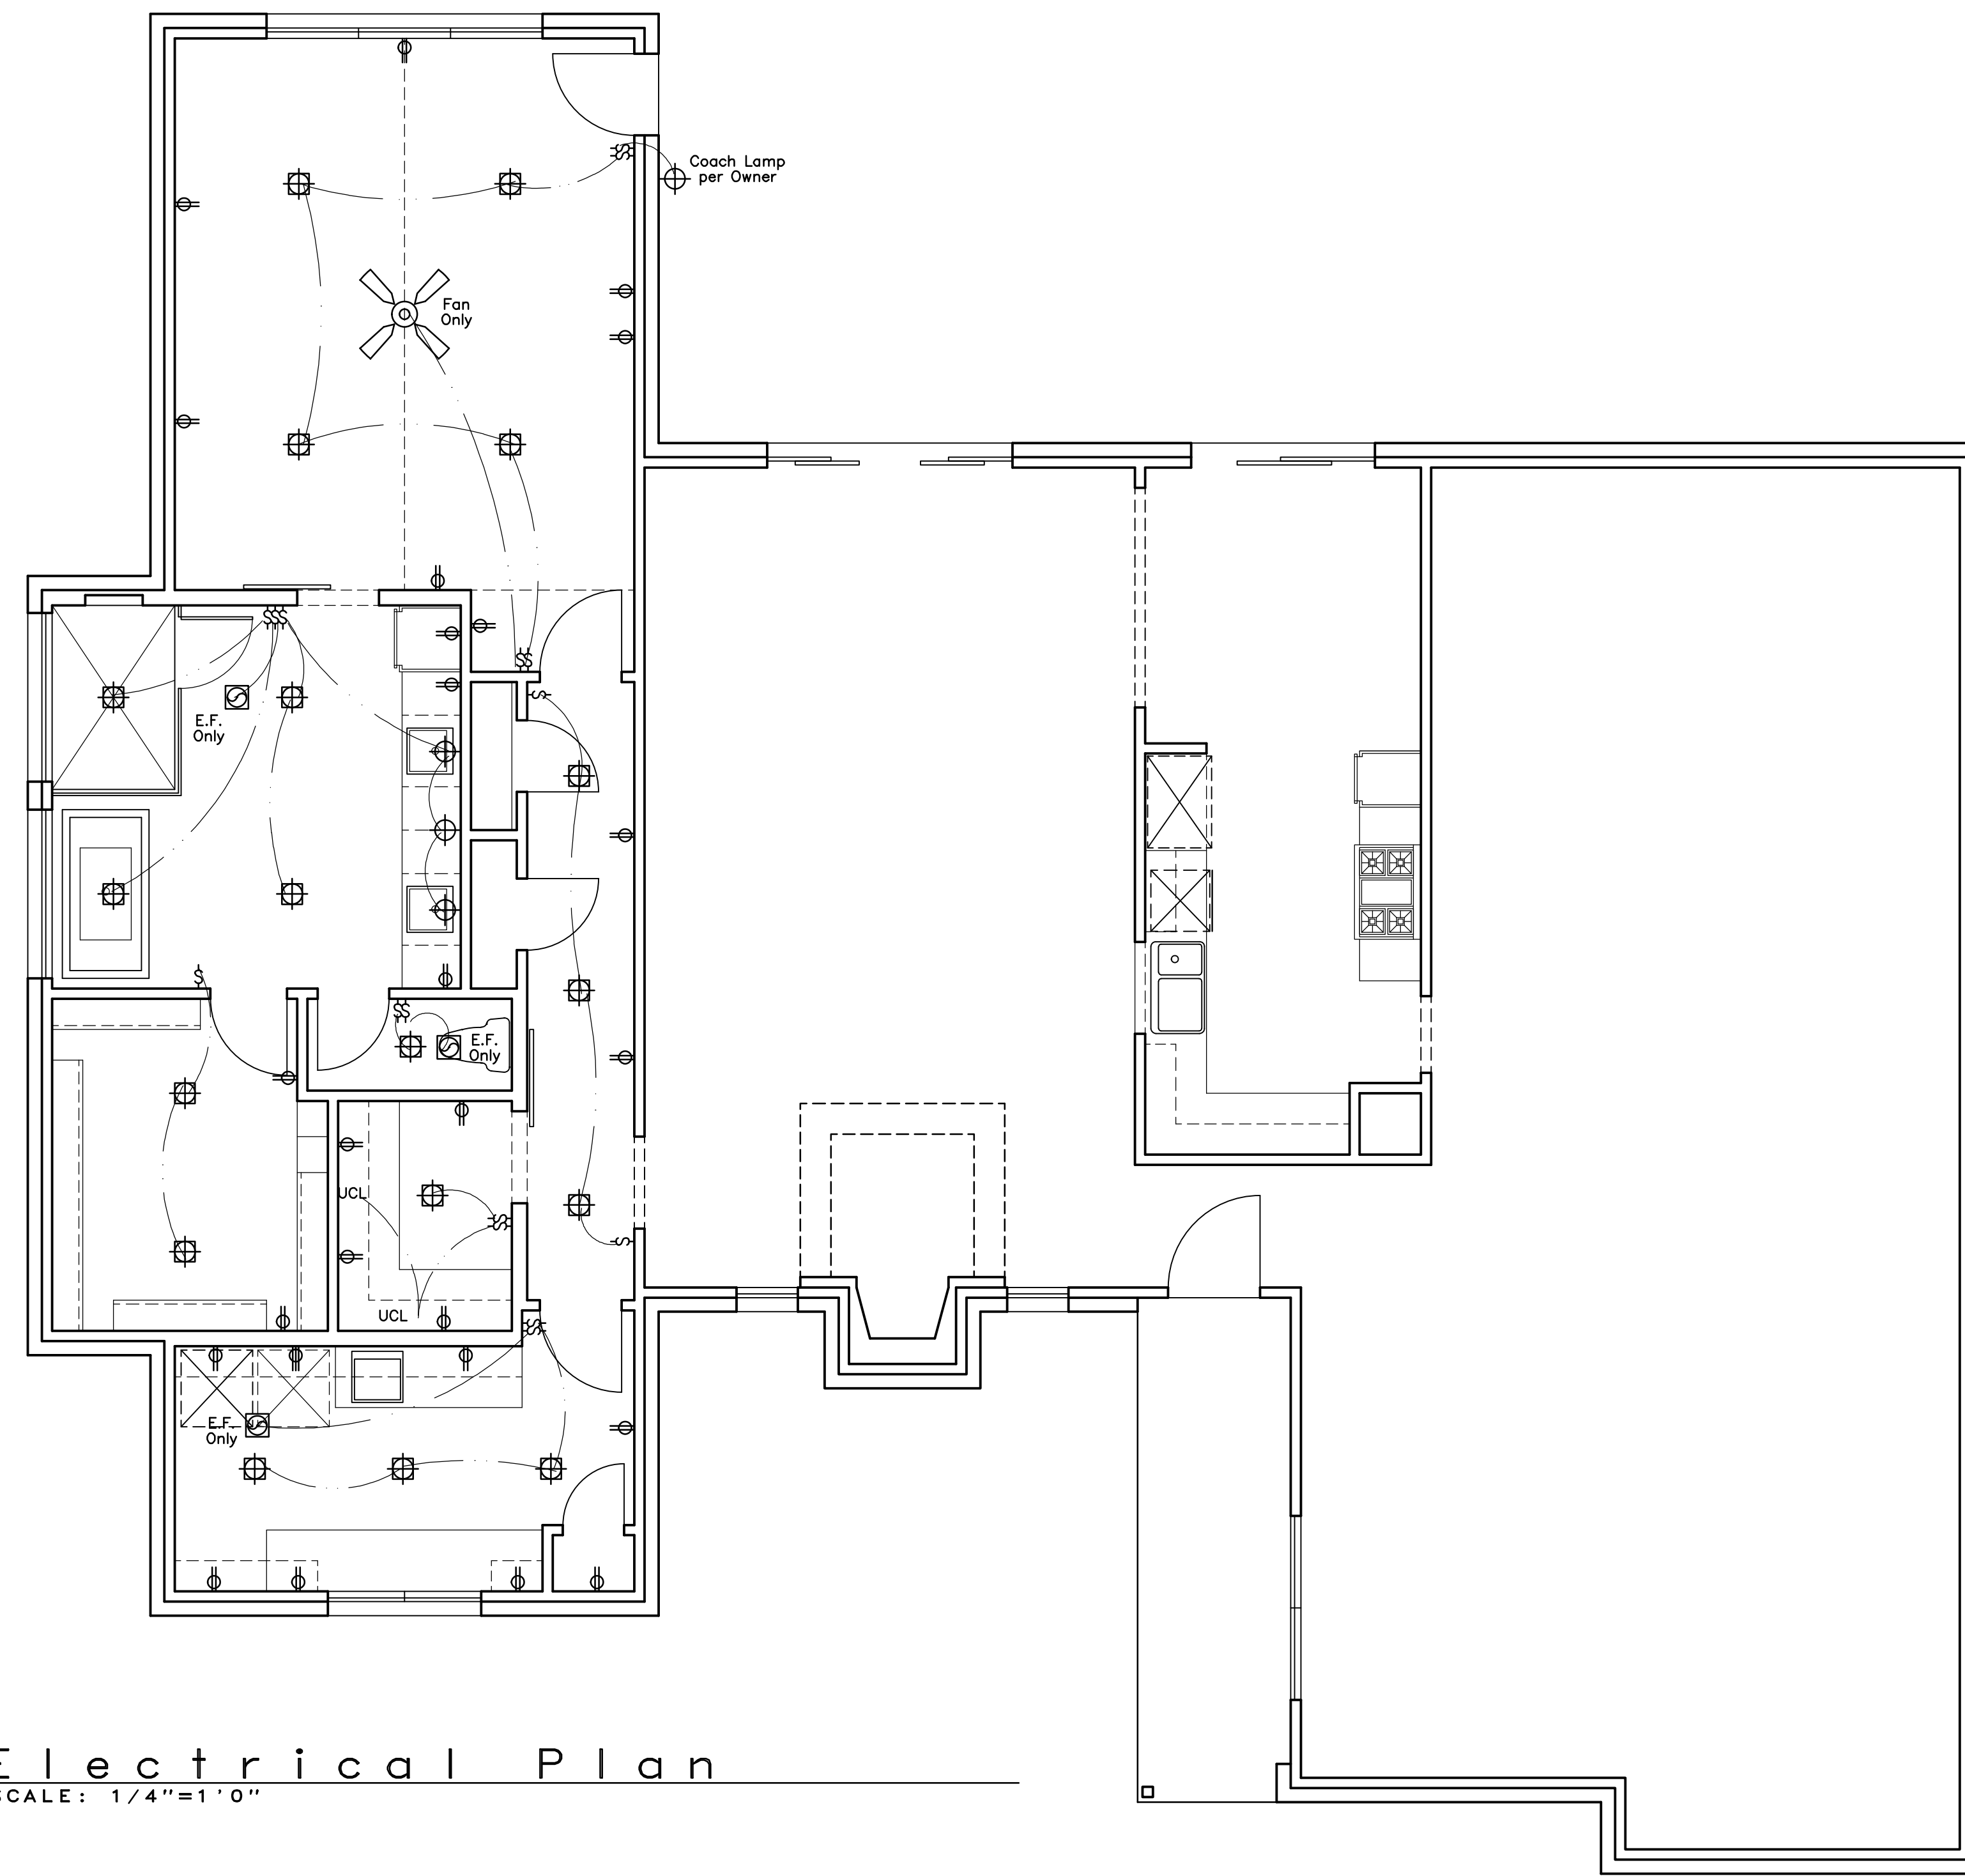

Electrical Plan  
SCALE: 1/4"=1'-0"

**GENERAL NOTES**


NOTE TO FRAMER:  
 Roofing Material As Specified  
 By Builder/Owner.

Frame Roof Off Mas. Corners  
 & Flash As Req'd. (TYP.)  
 Where Applicable.

Roof Plan Based On 10'1", 12'1" Plates  
 Etc. Overhang Calculated @ 8" Off  
 Outside Of Fascia Board @ 12:12 Pitch.

Designers Plate Heights And Stair Risers  
 Are Based On 1'5" Joist Between  
 1st. & 2nd. Floors. Unless Specified  
 By Builder/Owner.


FLOOR JOIST HEIGHT: \_\_\_\_\_  
 Where Applicable.

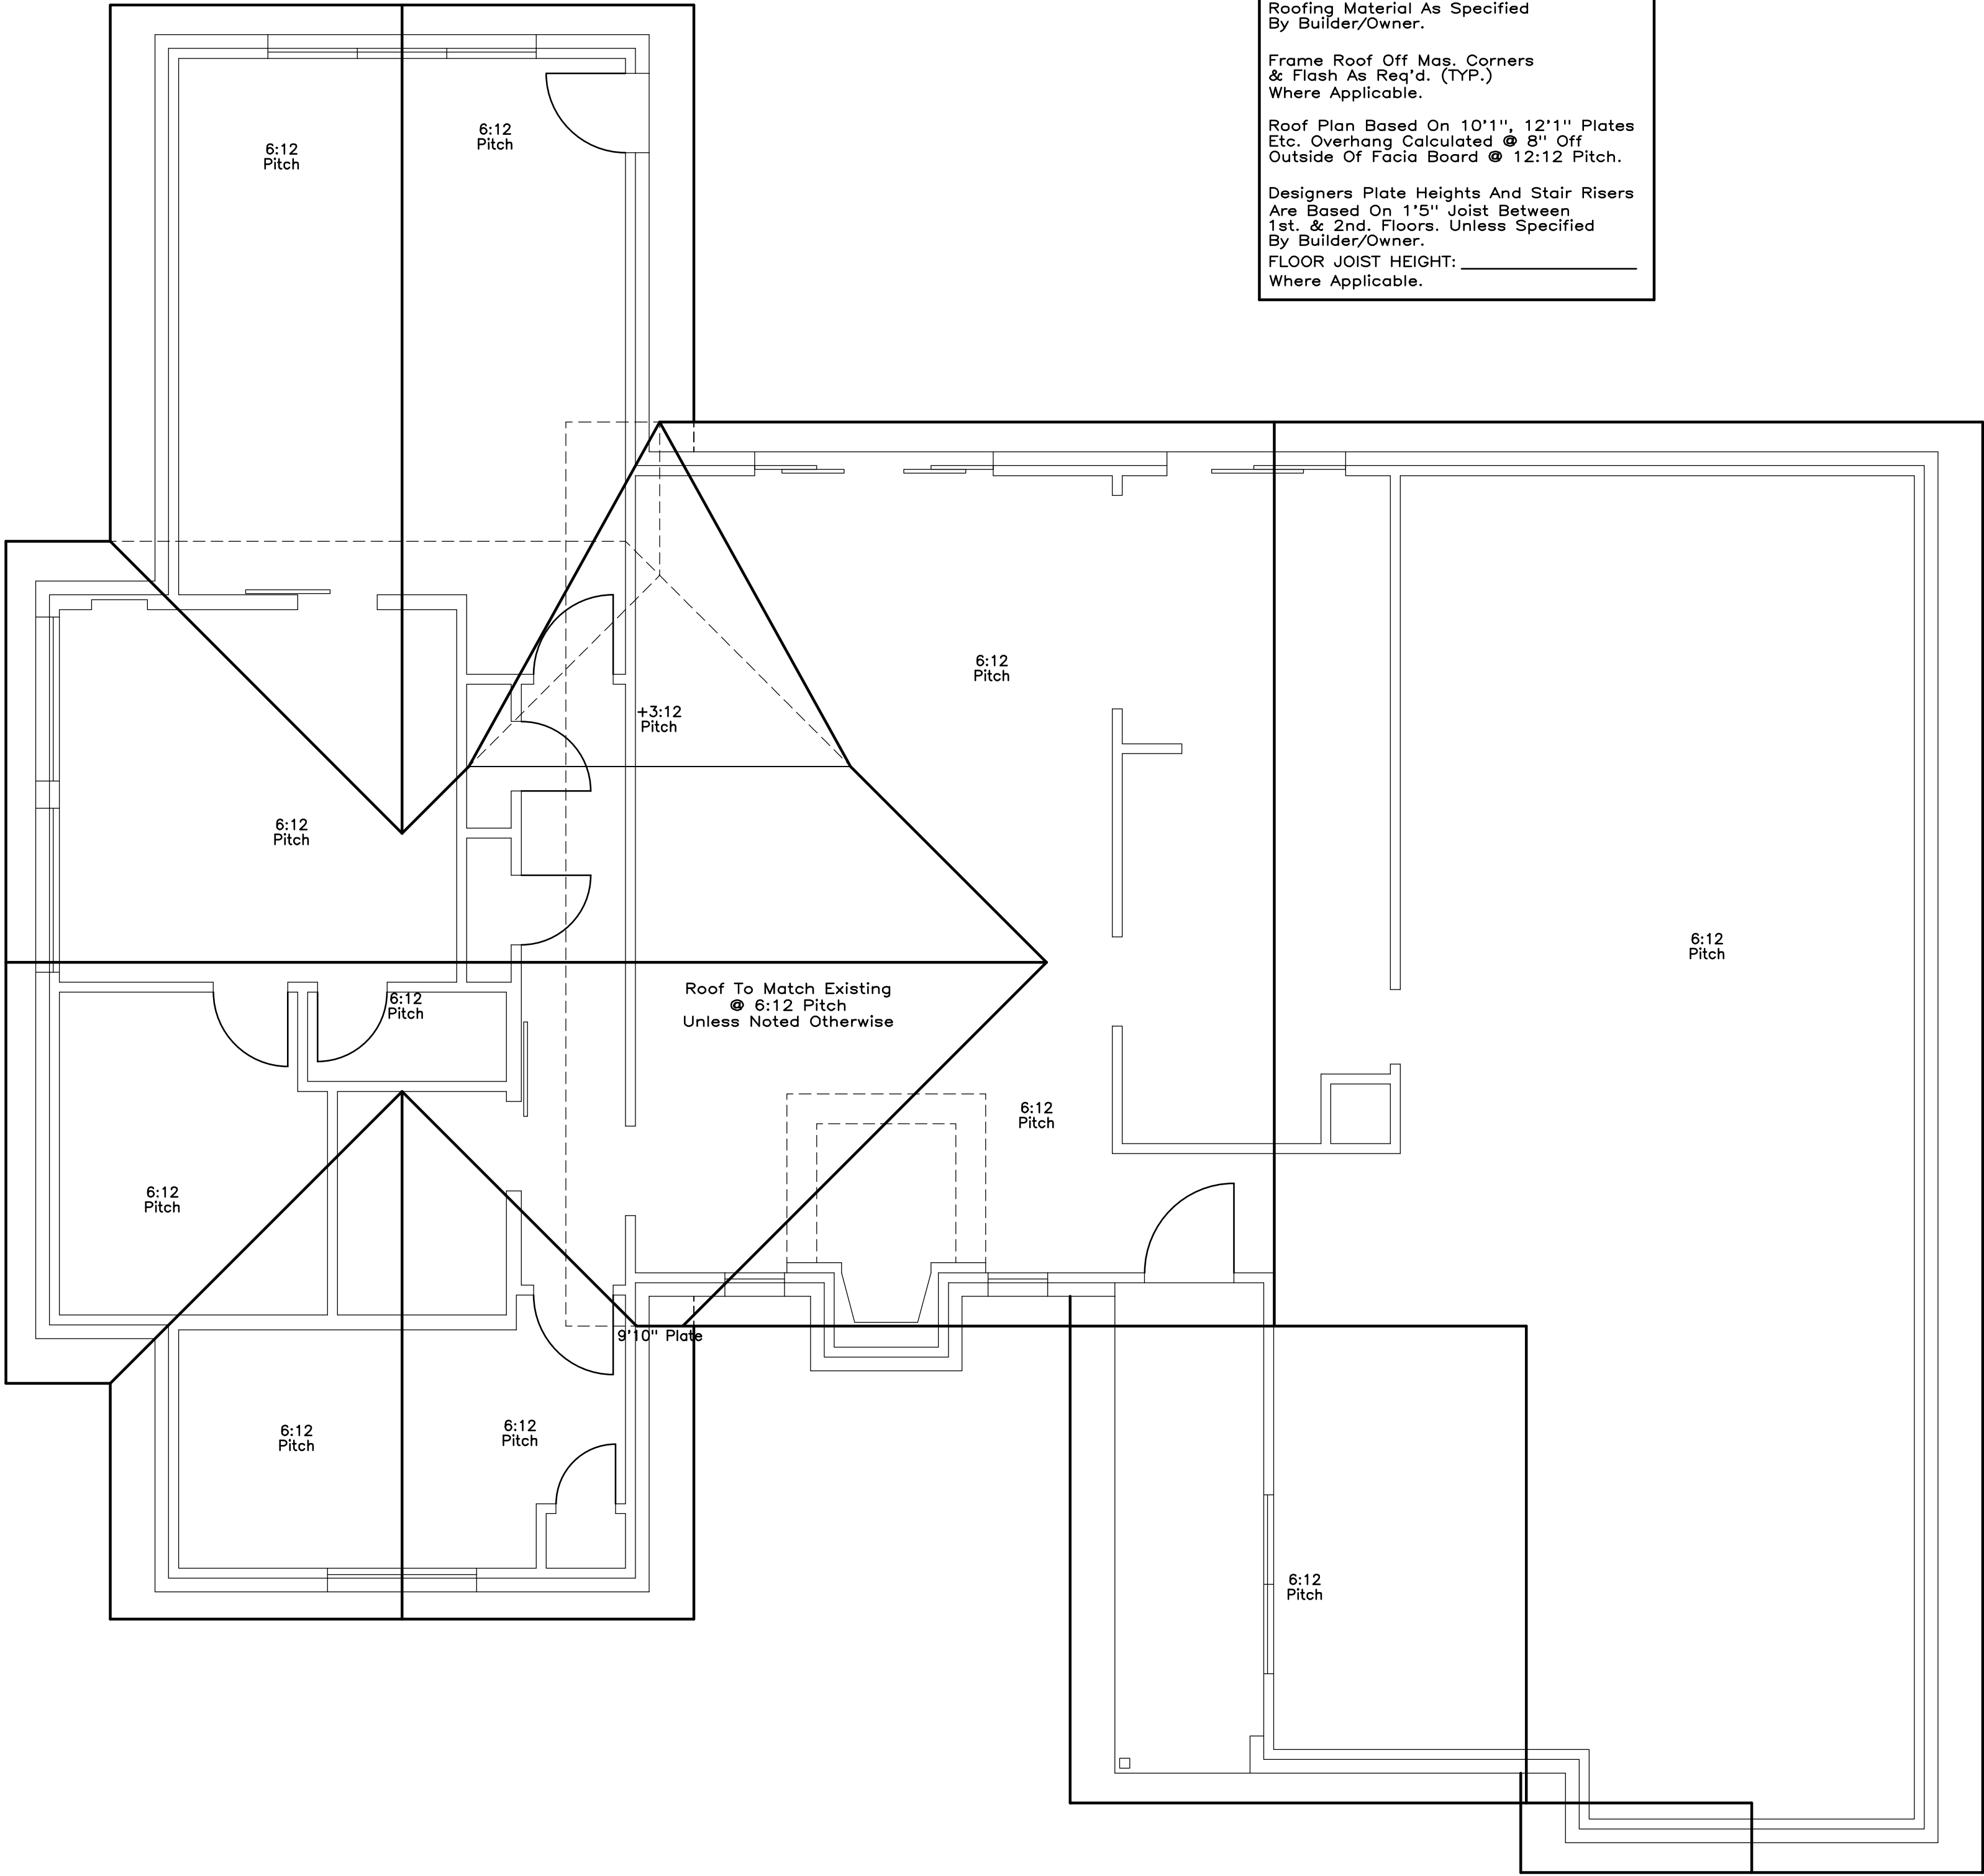


**Roof Plan**

SCALE: 1/4"=1'0"





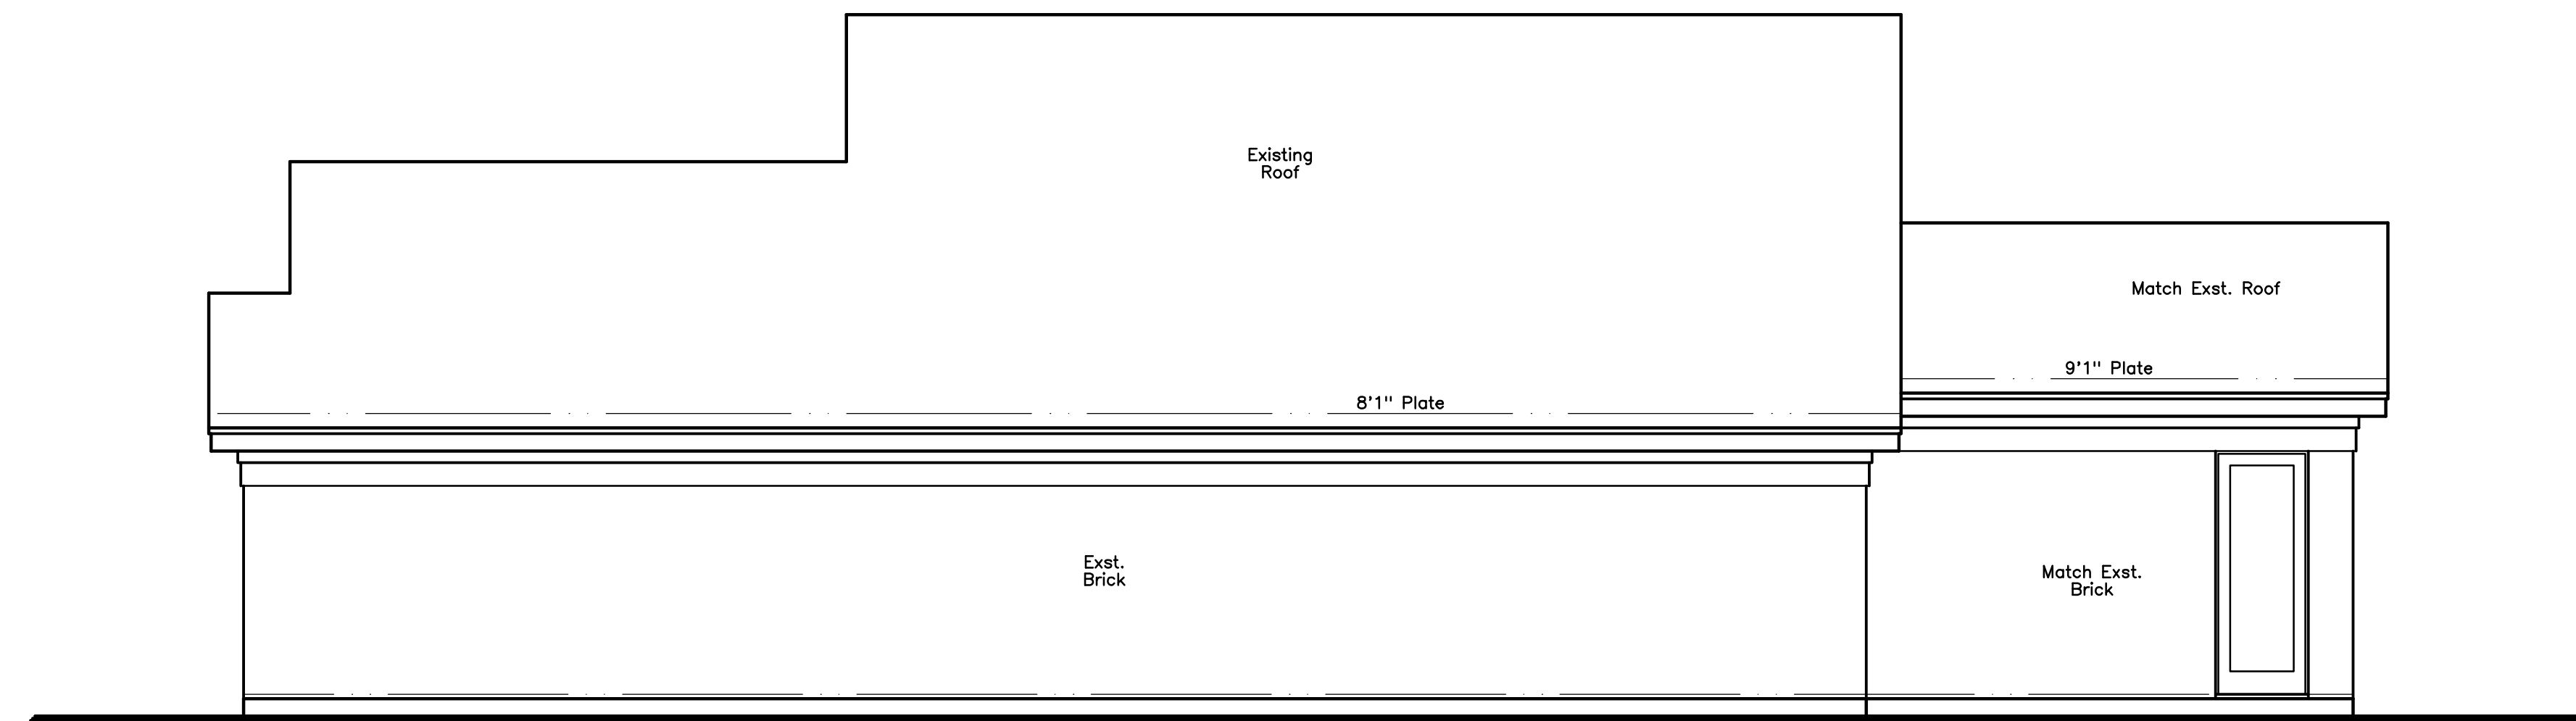

**R i g h t E l e v a t i o n**  
SCALE: 1/4" = 1' 0"

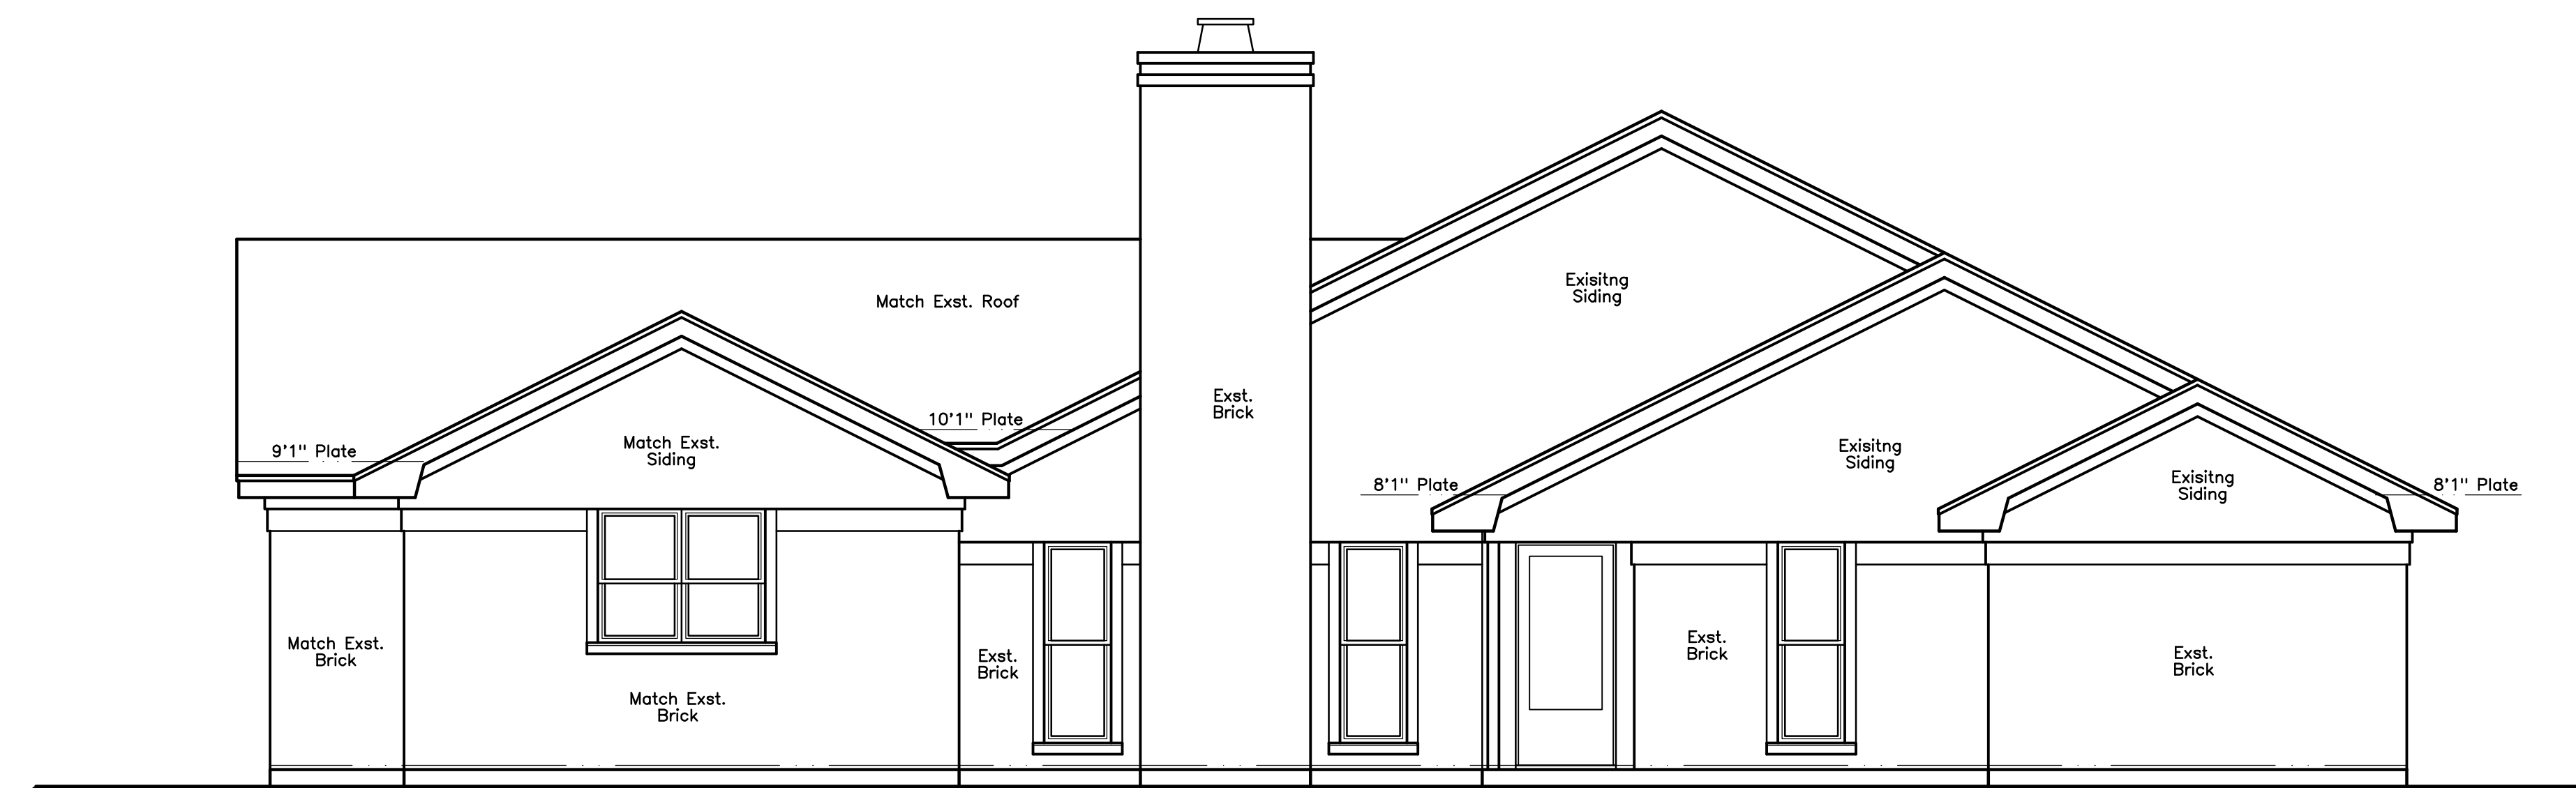


**F r o n t E l e v a t i o n**  
SCALE: 1/4" = 1' 0"

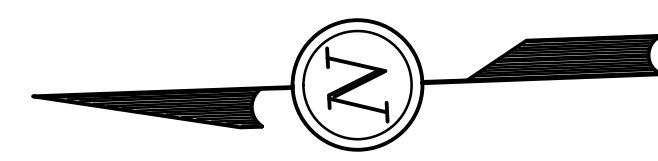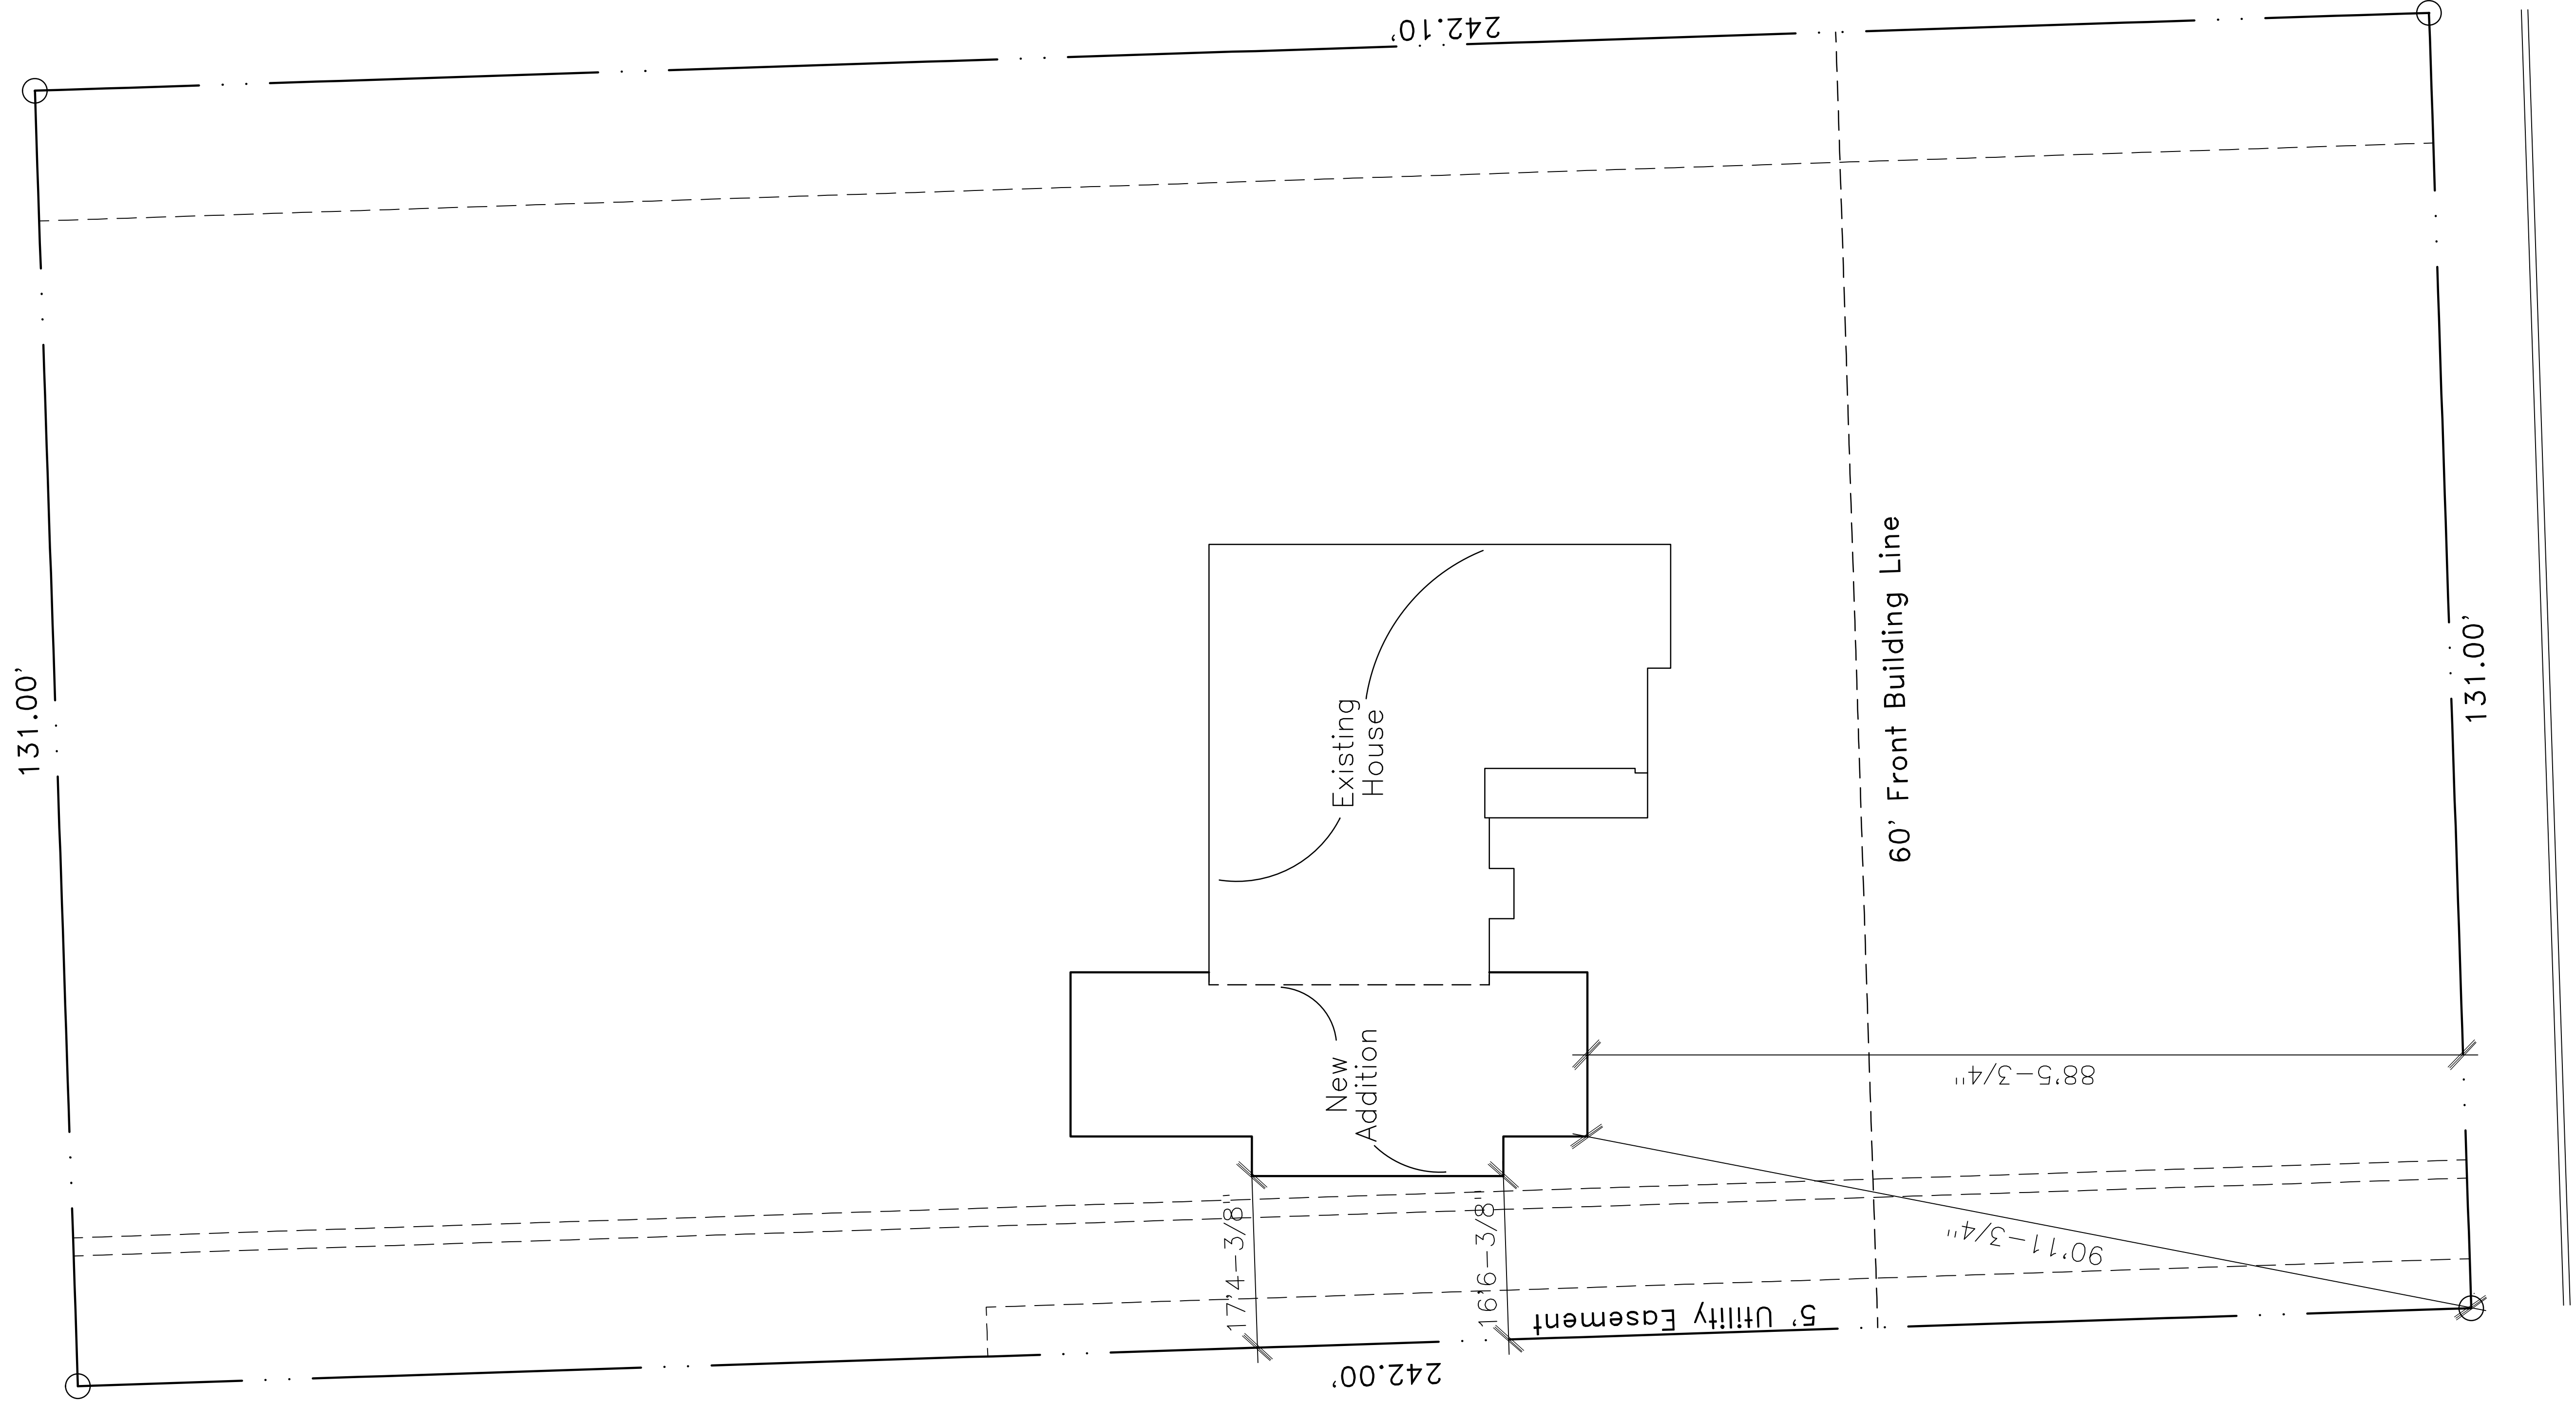

1205 Garden Lane

**PLOT PLAN**  
 SCALE 1" = 20' - 0"  
 LOT 8 BLOCK 1  
 EDEN OAKS  
 ROANOKE, TEXAS

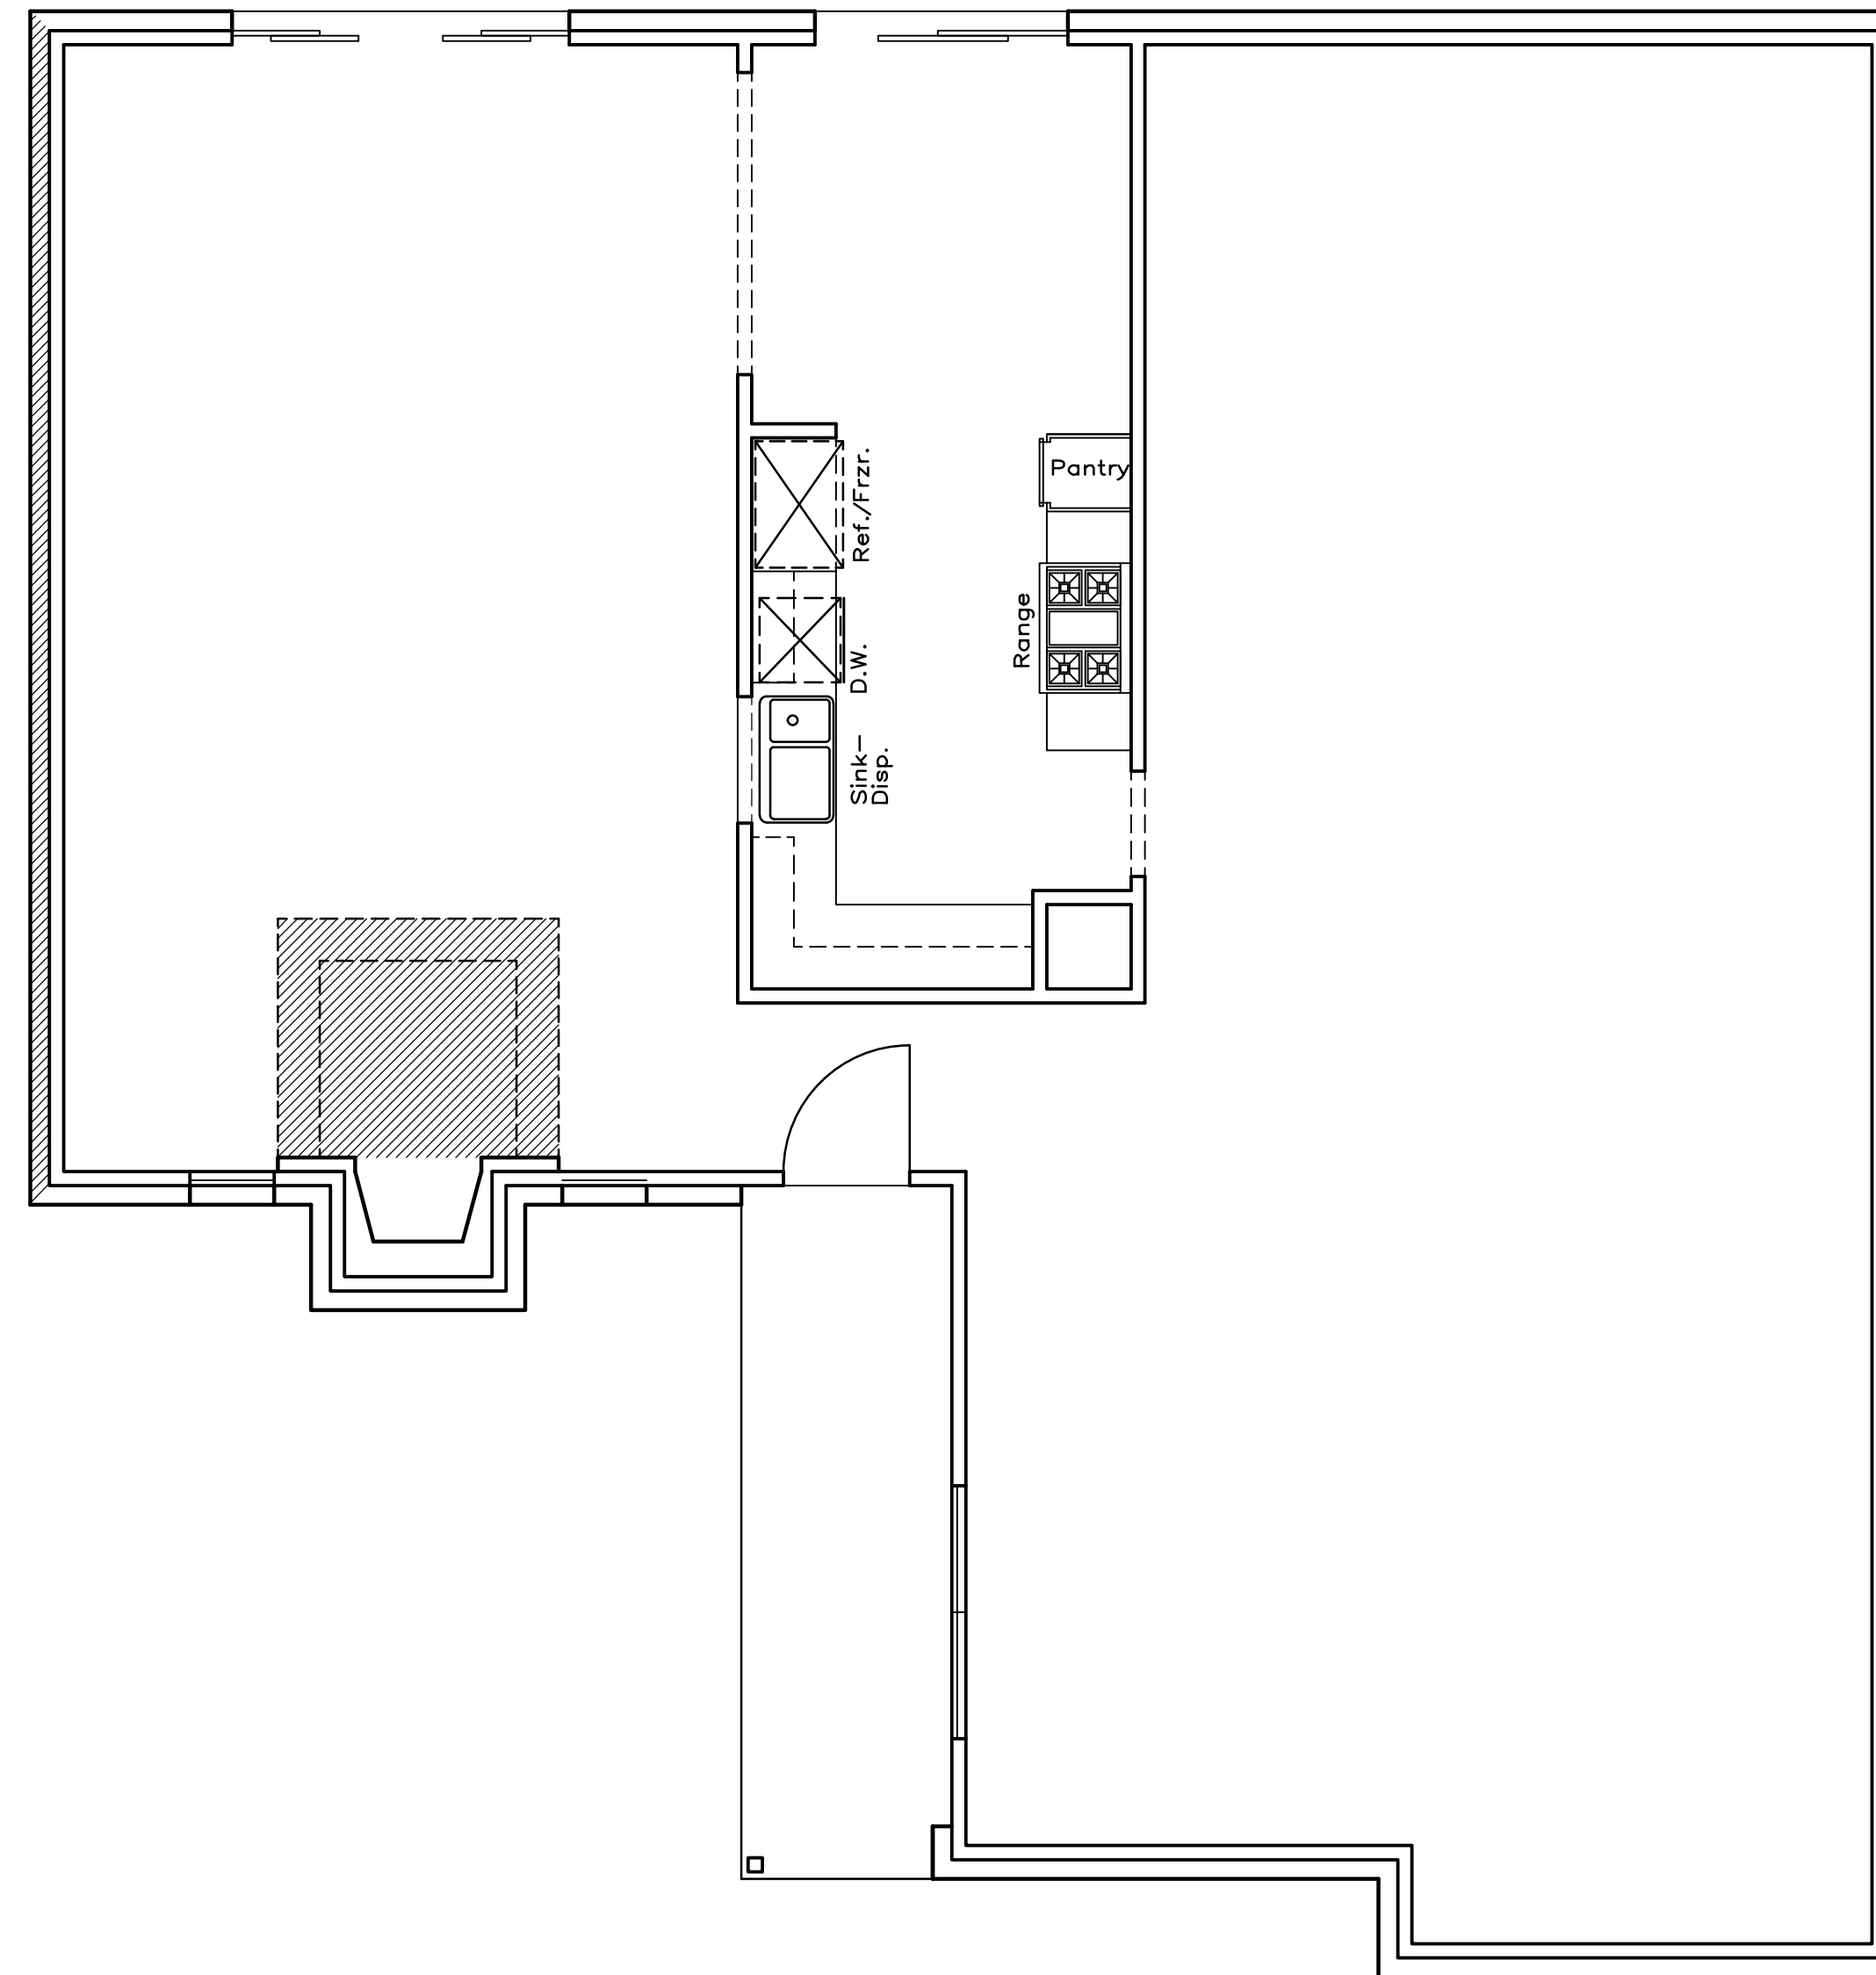

Demolition Plan

SCALE: 1/4"=1'0"

 To be Removed